

192

214

62

53'-4" 10'-14"

110'

204

67'-8"


214-51

202

67'-8"

214

65'-35"

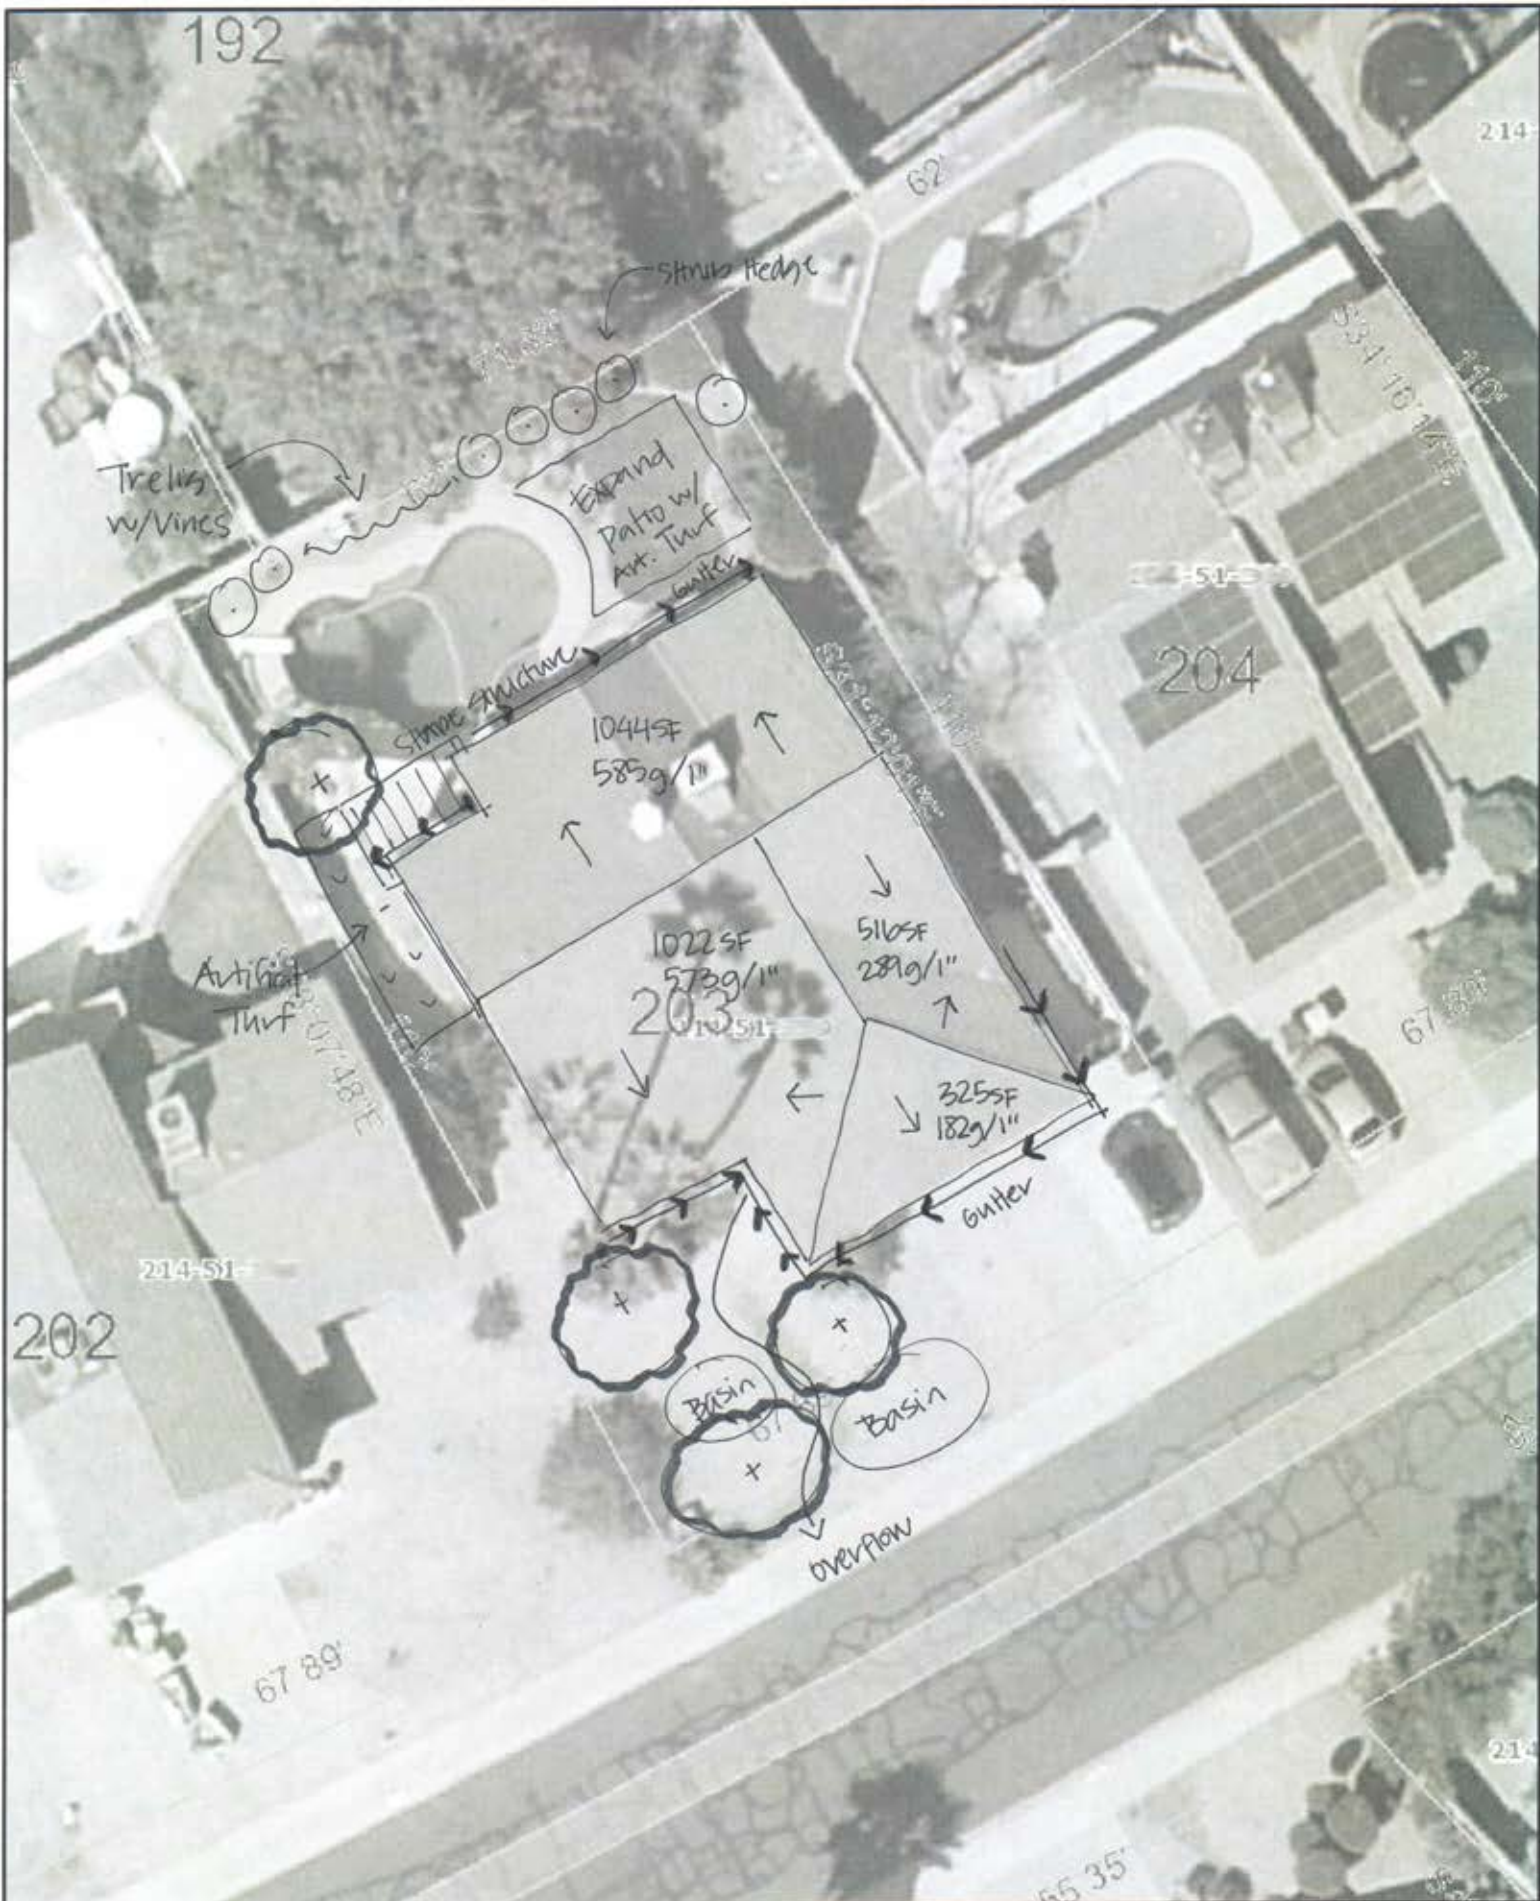

EIGHTY-EIGHT ACRES, LLC.
 KAYLEE COLTER
 480-525-7880
 KAYLEE@EIGHTYEIGHTACRES.COM

Client Name Consultation

Address Line 1
 Address Line 2

